



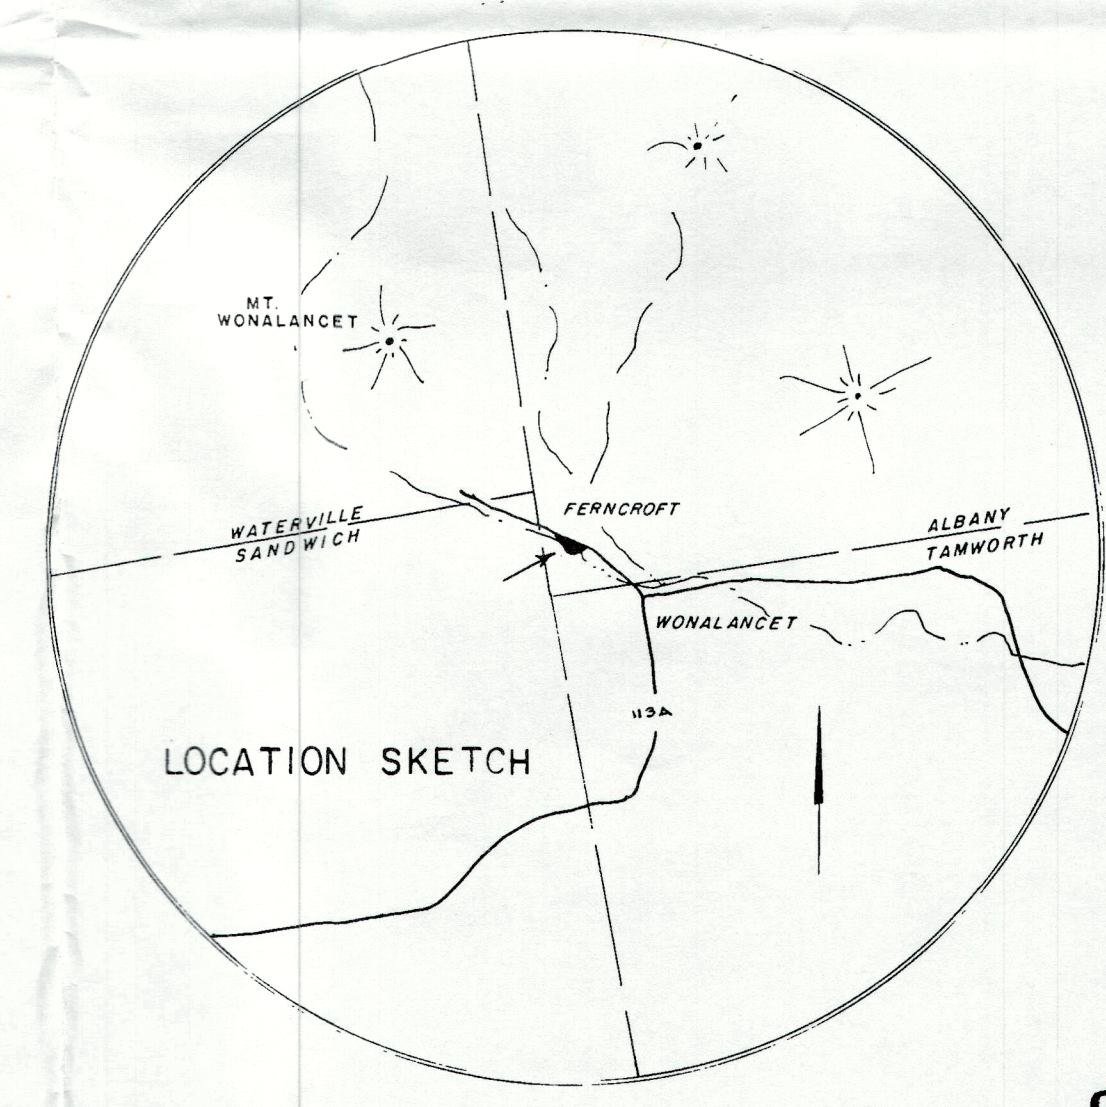

STEARNS H. & HELEN C. SMALLEY  
B. 461, P. 496 - 1970

CHARLES A. & LOUISE C. BARKER  
B. 320, P. 71 - 1957  
"Peacefield"

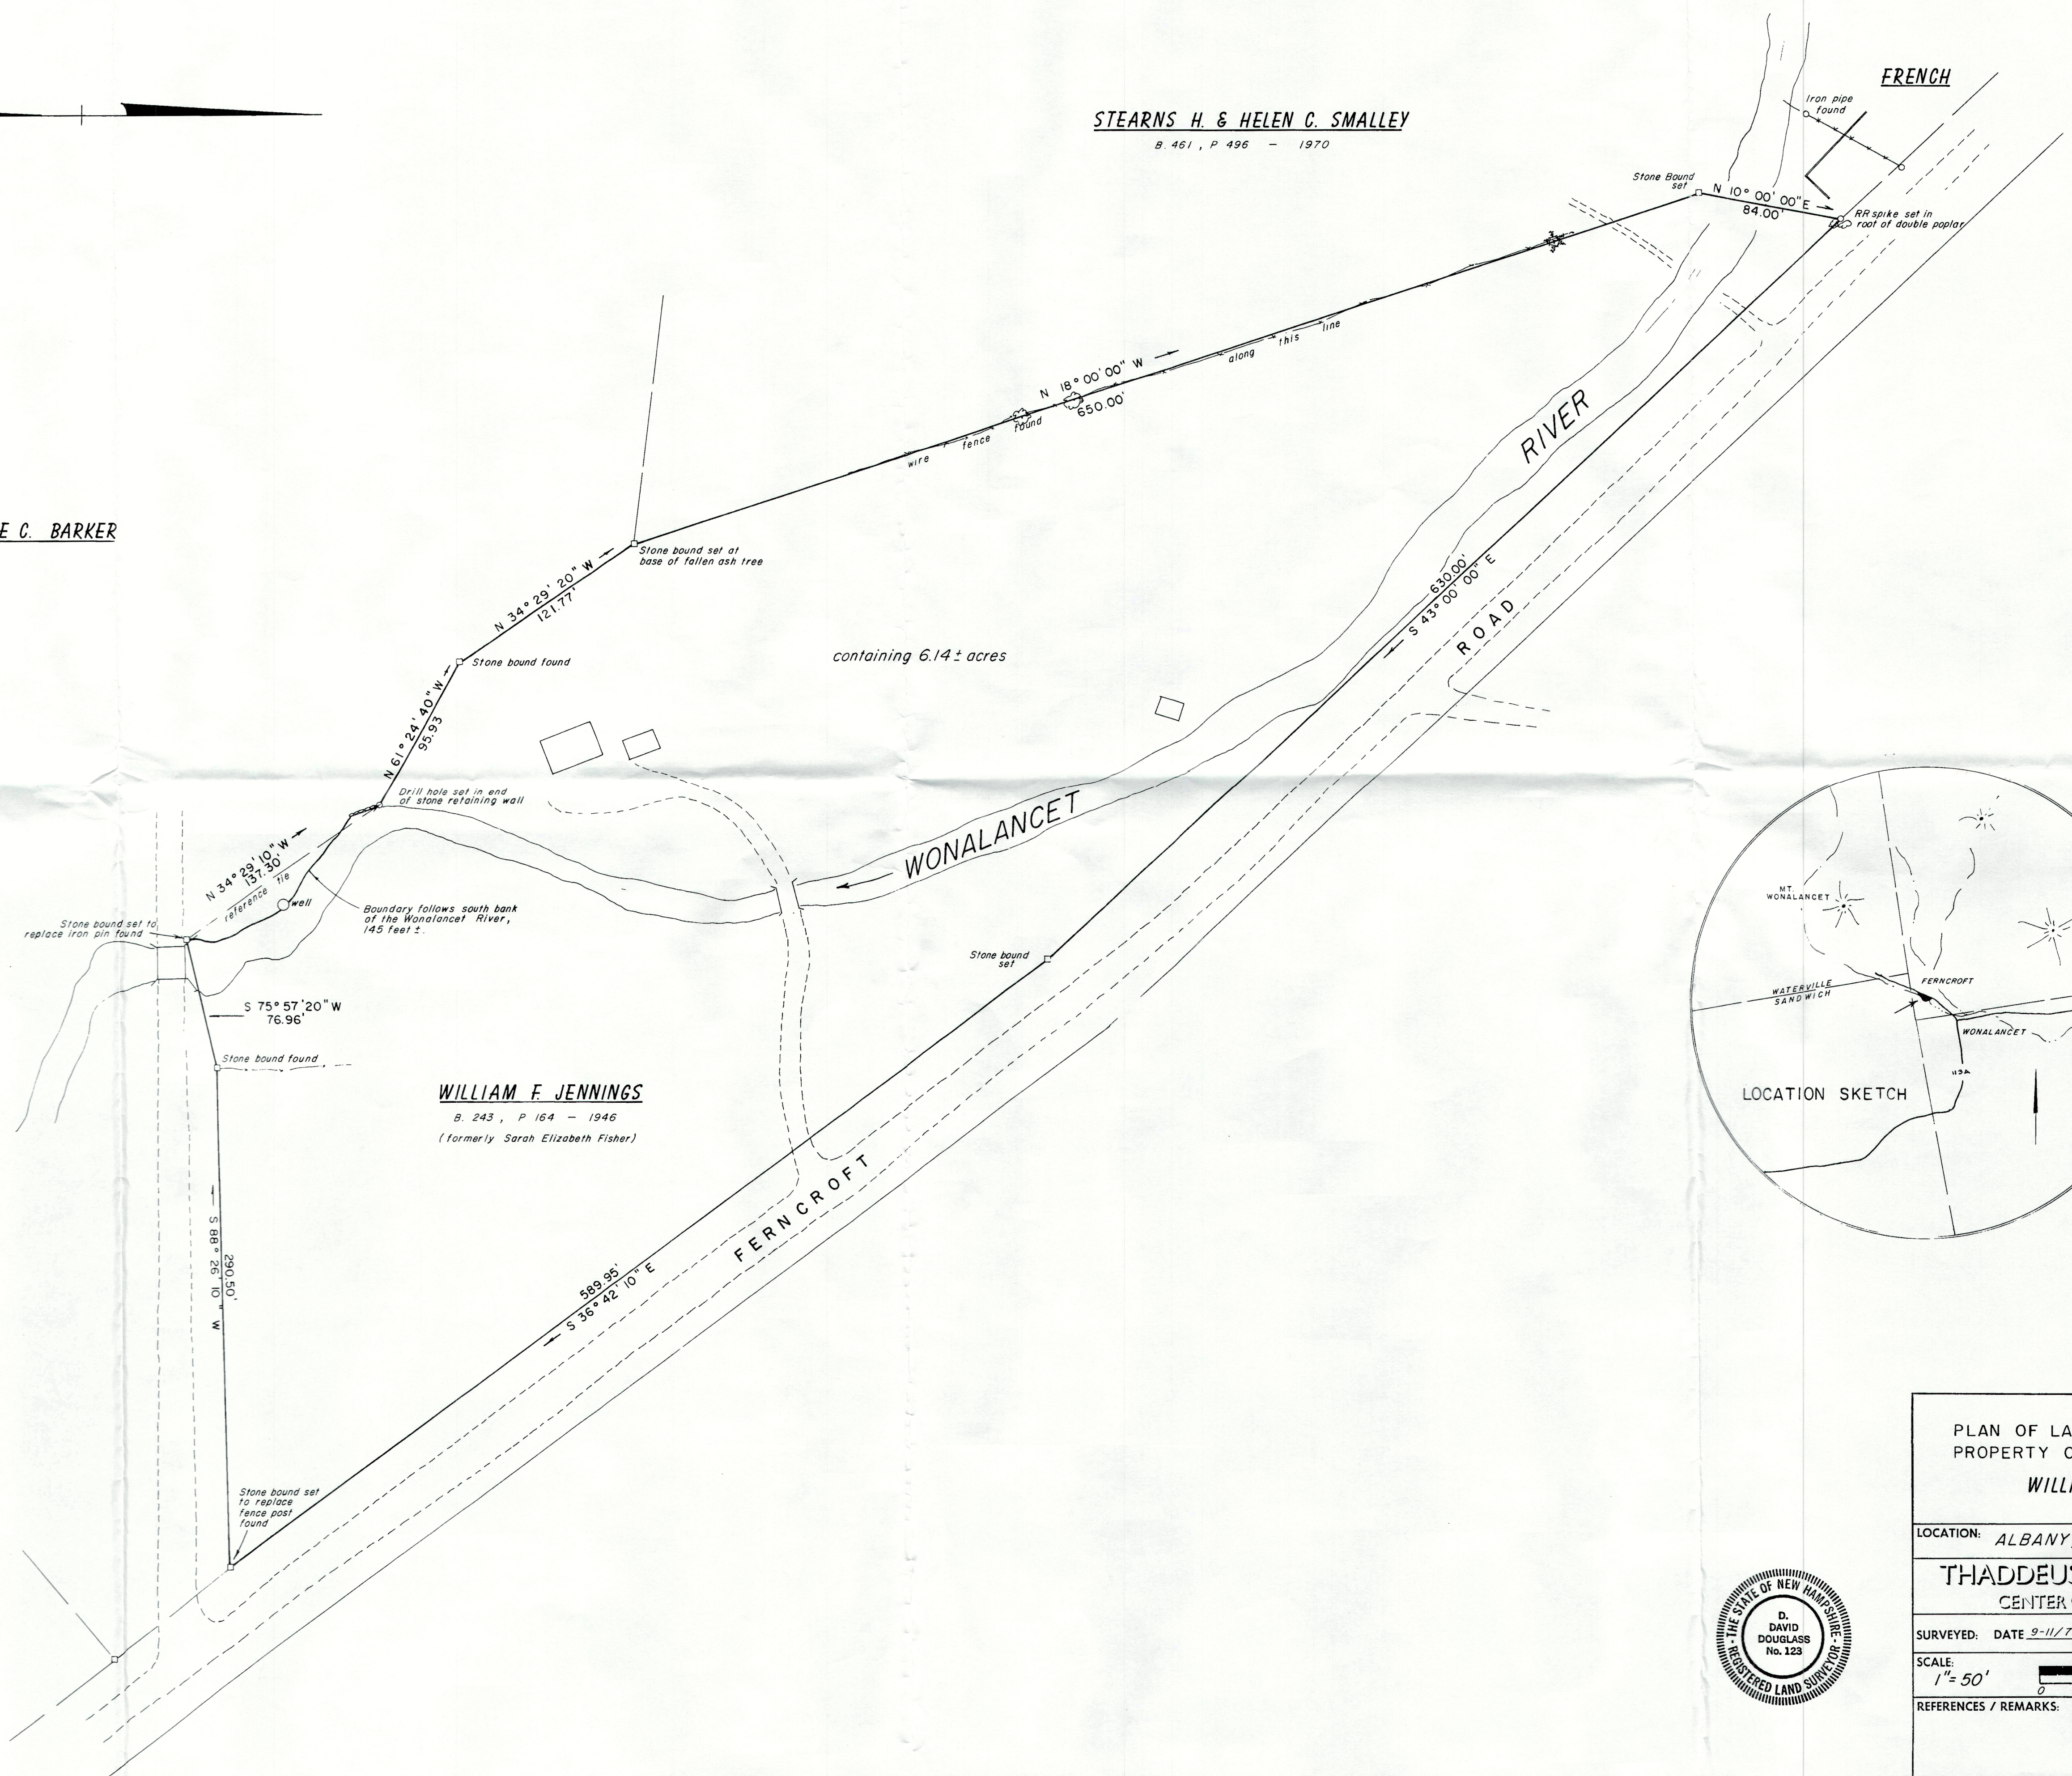

CARROLL CO. REGISTRY  
Rec'd at 9:00 o'clock AM  
NOV 26 1979  
Recorded Book 47 Page 30  
Attest: *[Signature]*  
DEPUTY REGISTRAR OF DEEDS

PLAN OF LAND  
PROPERTY OF:  
**WILLIAM F. JENNINGS**

LOCATION: ALBANY, NEW HAMPSHIRE

THADDEUS THORNE - SURVEYS, INC.  
CENTER CONWAY, NEW HAMPSHIRE, 03813

SURVEYED: DATE 9-11/79 BY LJK & MRD DRAFTED: DATE 11/21/79 BY LJK

SCALE: 1" = 50'

REFERENCES / REMARKS:

