


FILED
Book 38, Page 2969
1972 DEC 27 PM 12:14
Dwight D. Wheeler
REGISTRY OF DEEDS
BELKNAP COUNTY
Registrar

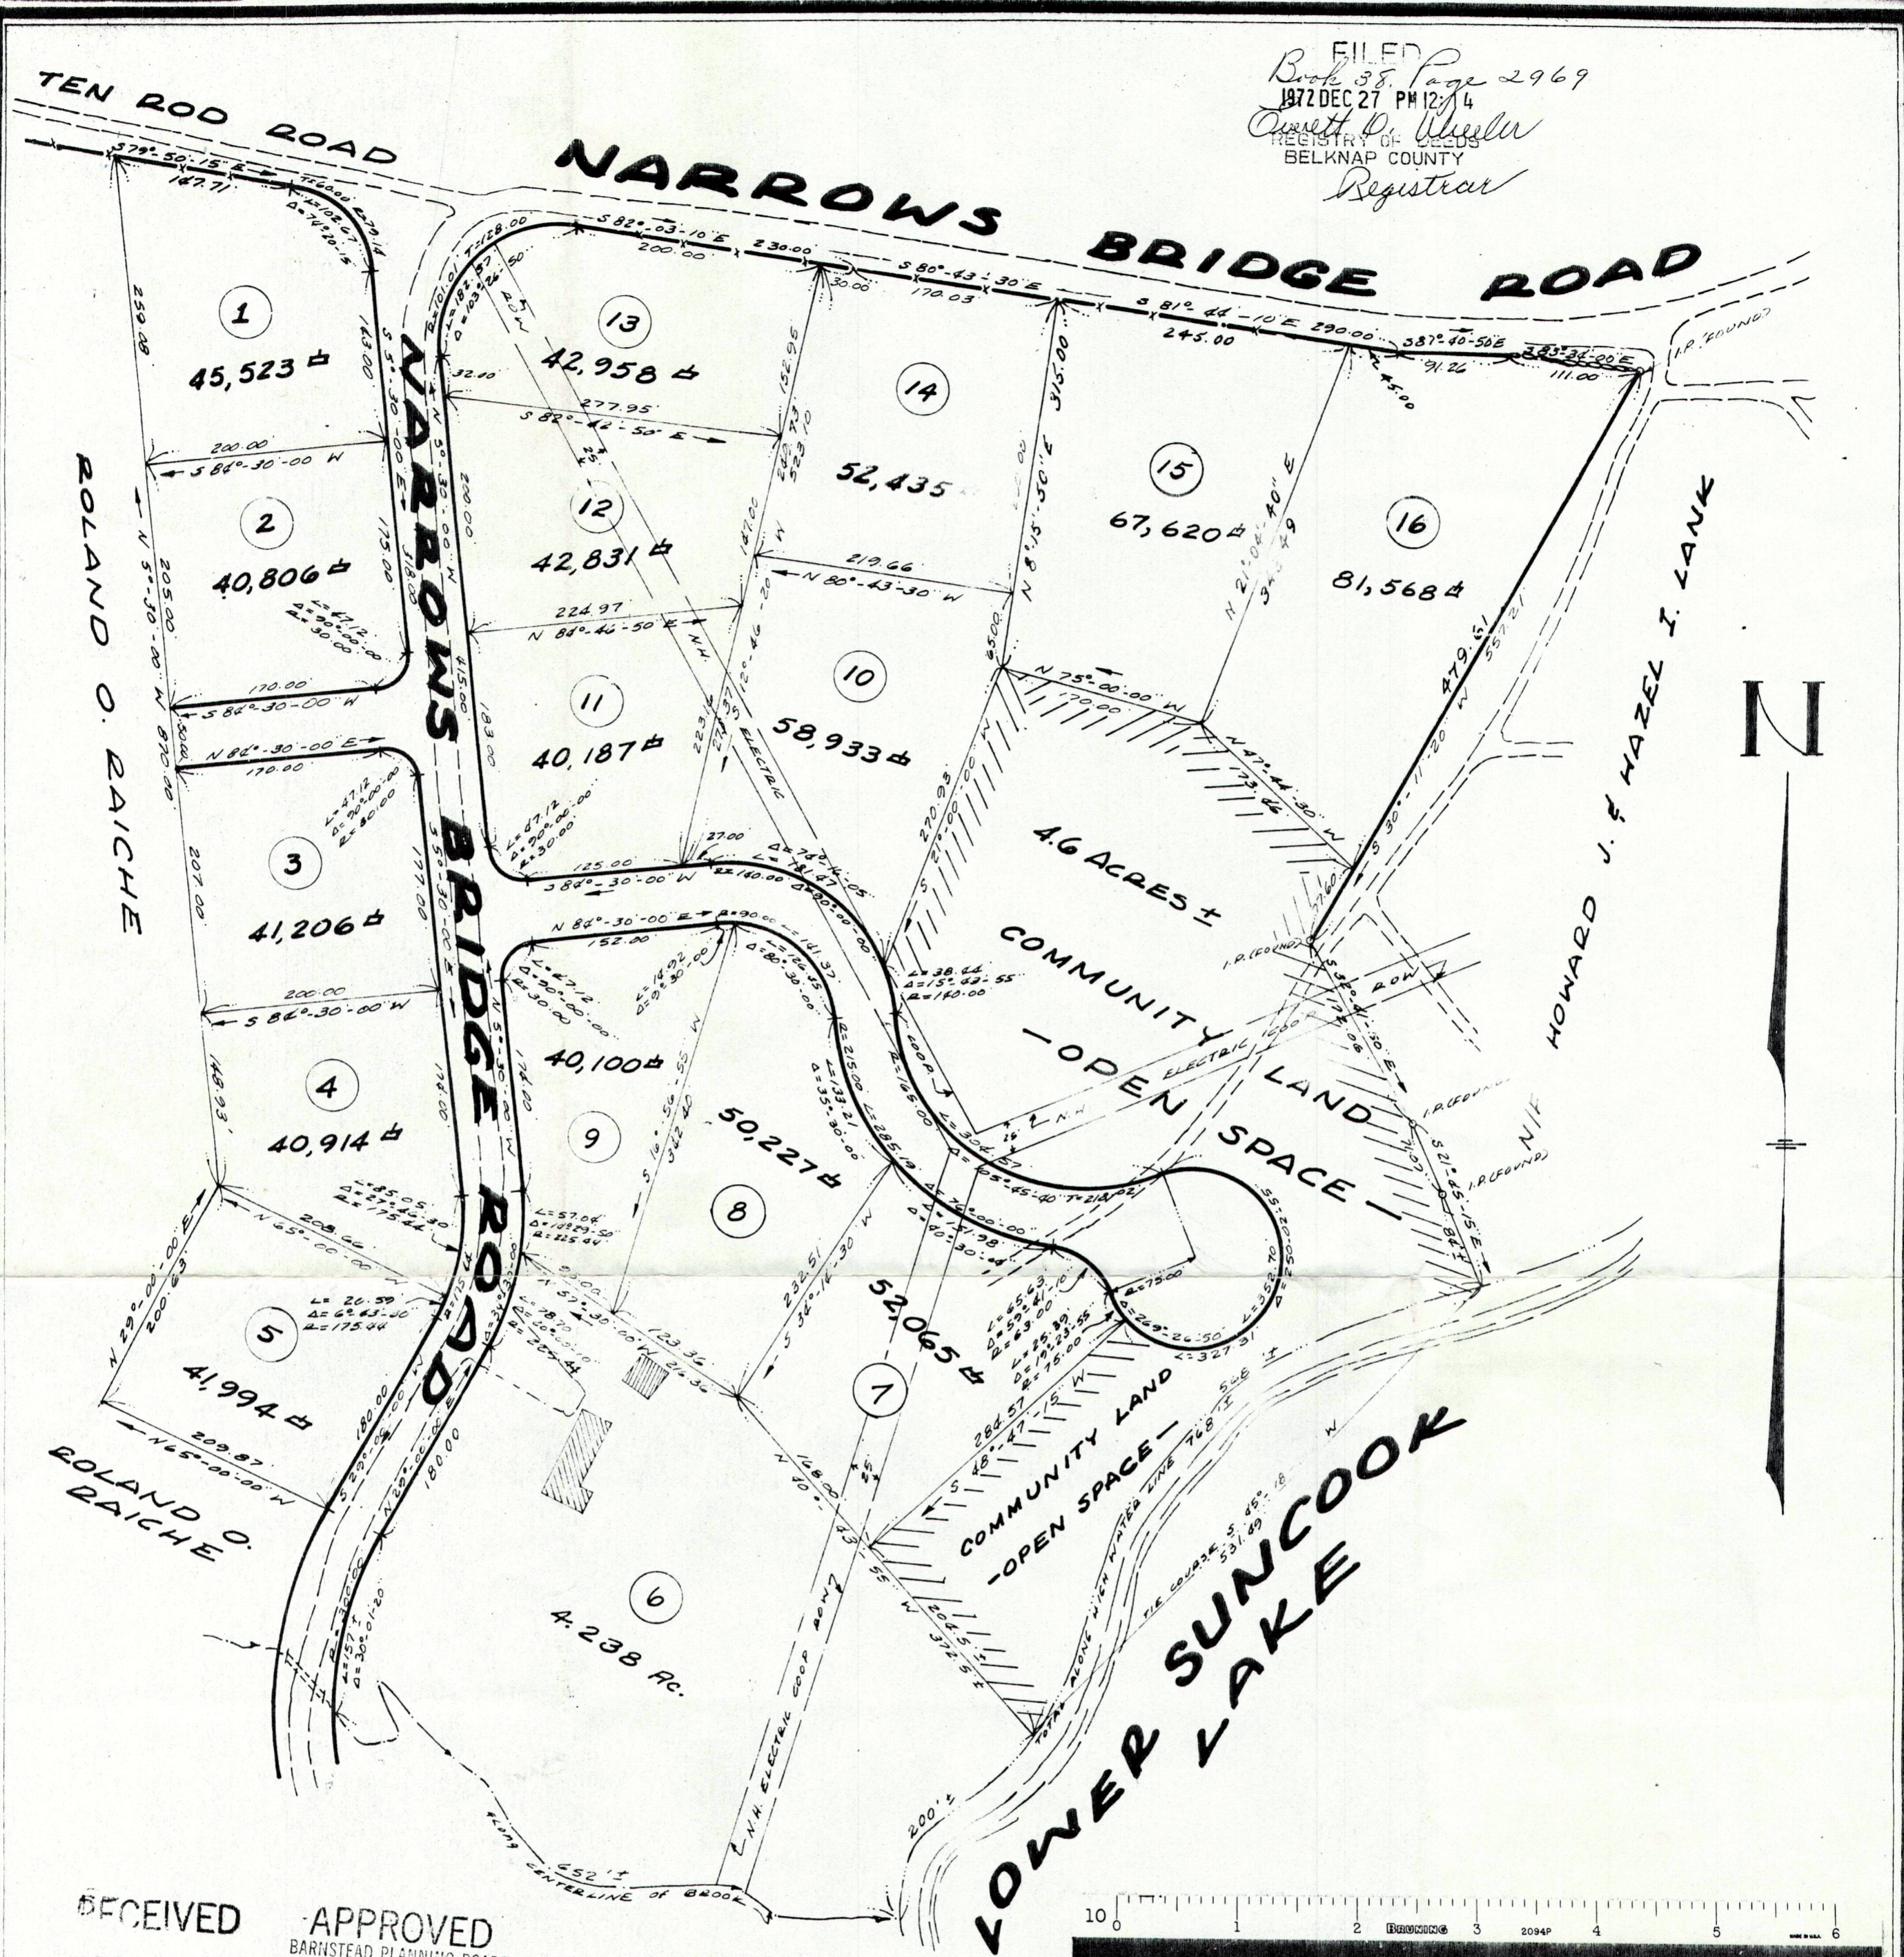

RECEIVED
DEC 21 1972
BARNSTEAD PLANNING BOARD

APPROVED
BARNSTEAD PLANNING BOARD
DEC 21 1972
Chairman

PHASE 1
SUBDIVISION PLAN OF LAND FOR
ROLAND O. RAICHE
BARNSTEAD, N.H.

SEPTEMBER 7, 1972 SCALE: 1" = 100'

THOMAS F. MORAN INC. - CIVIL ENGINEERS & SURVEYORS
R.F.D. 5 D.W. HIGHWAY 50. (US ROUTE 3) BEDFORD, N.H. 03102