


AUG 30 1993

"I HEREBY CERTIFY THAT THIS PLAN IS BASED ON AN ACTUAL FIELD SURVEY AND HAS A MAXIMUM ERROR OF CLOSURE OF 1 IN 10,000 ON ALL PROPERTY LINES WITHIN AND BORDERING THE SUBJECT PROPERTY."


SIGNATURE *Samuel W. White* 667  
 1-11-89 REGISTRATION NUMBER

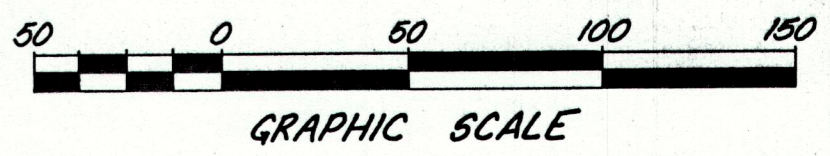

MICROFILMED MAY 1992

NO.	DATE	REVISION

DRAWN: *PAR*  
 DESIGNED: *---*  
 CHECKED: *TMD*  
 APPROVED: *White*

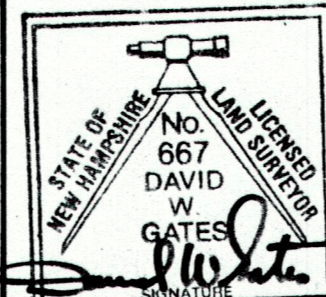

Costello, Lomasney & de Napoli, Inc.  
 Consulting Engineers  
 Manchester, New Hampshire

Client:  
 NEW HAMPSHIRE HOUSING  
 FINANCE AUTHORITY  
 CONSTITUTION DRIVE  
 BEDFORD, N.H. 03041

LACONIA STATE SCHOOL SITE  
 LACONIA, N.H.  
 TOPOGRAPHIC PLAN

SCALE: 1" = 50'	JOB NO. 88308
DATE: DEC. 1988	DWG. T2