



BELMONT 43352

All-Way Stop



SCALE IN FEET

PRELIMINARY PLANS
SUBJECT TO CHANGE
DATE 9/13/2023

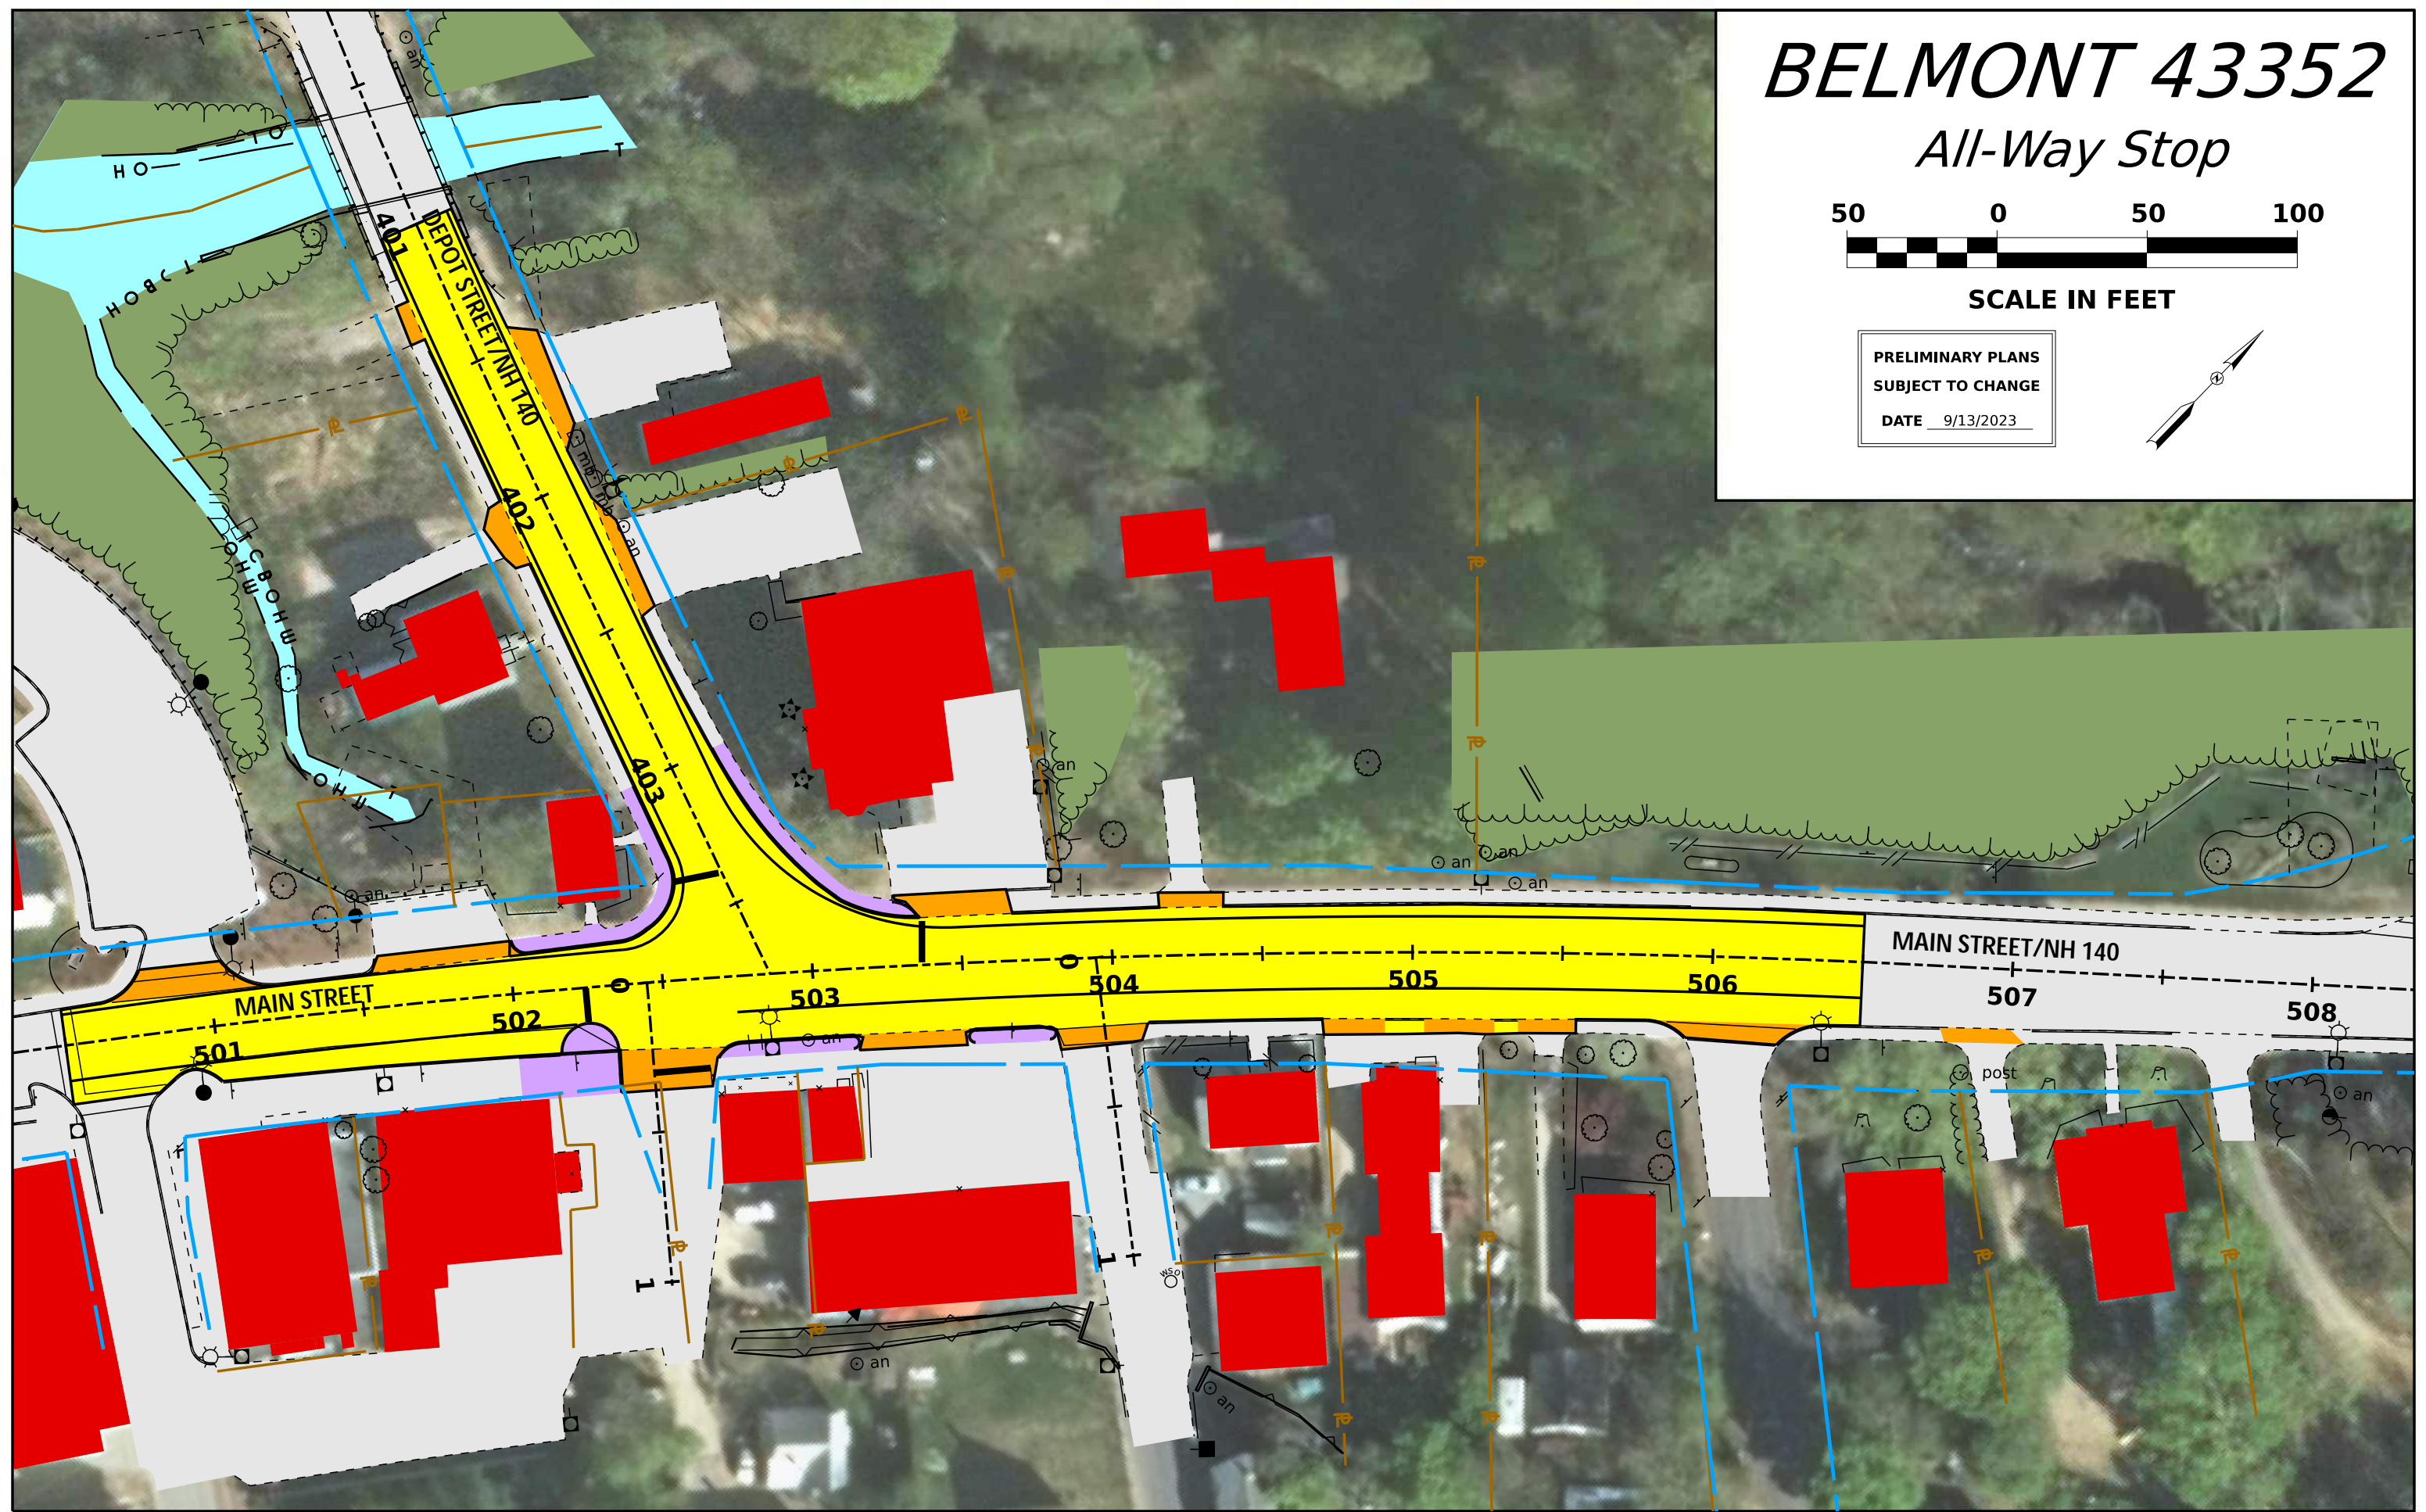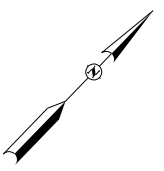



BELMONT 43352

Signals



SCALE IN FEET

PRELIMINARY PLANS
SUBJECT TO CHANGE
DATE 9/13/2023

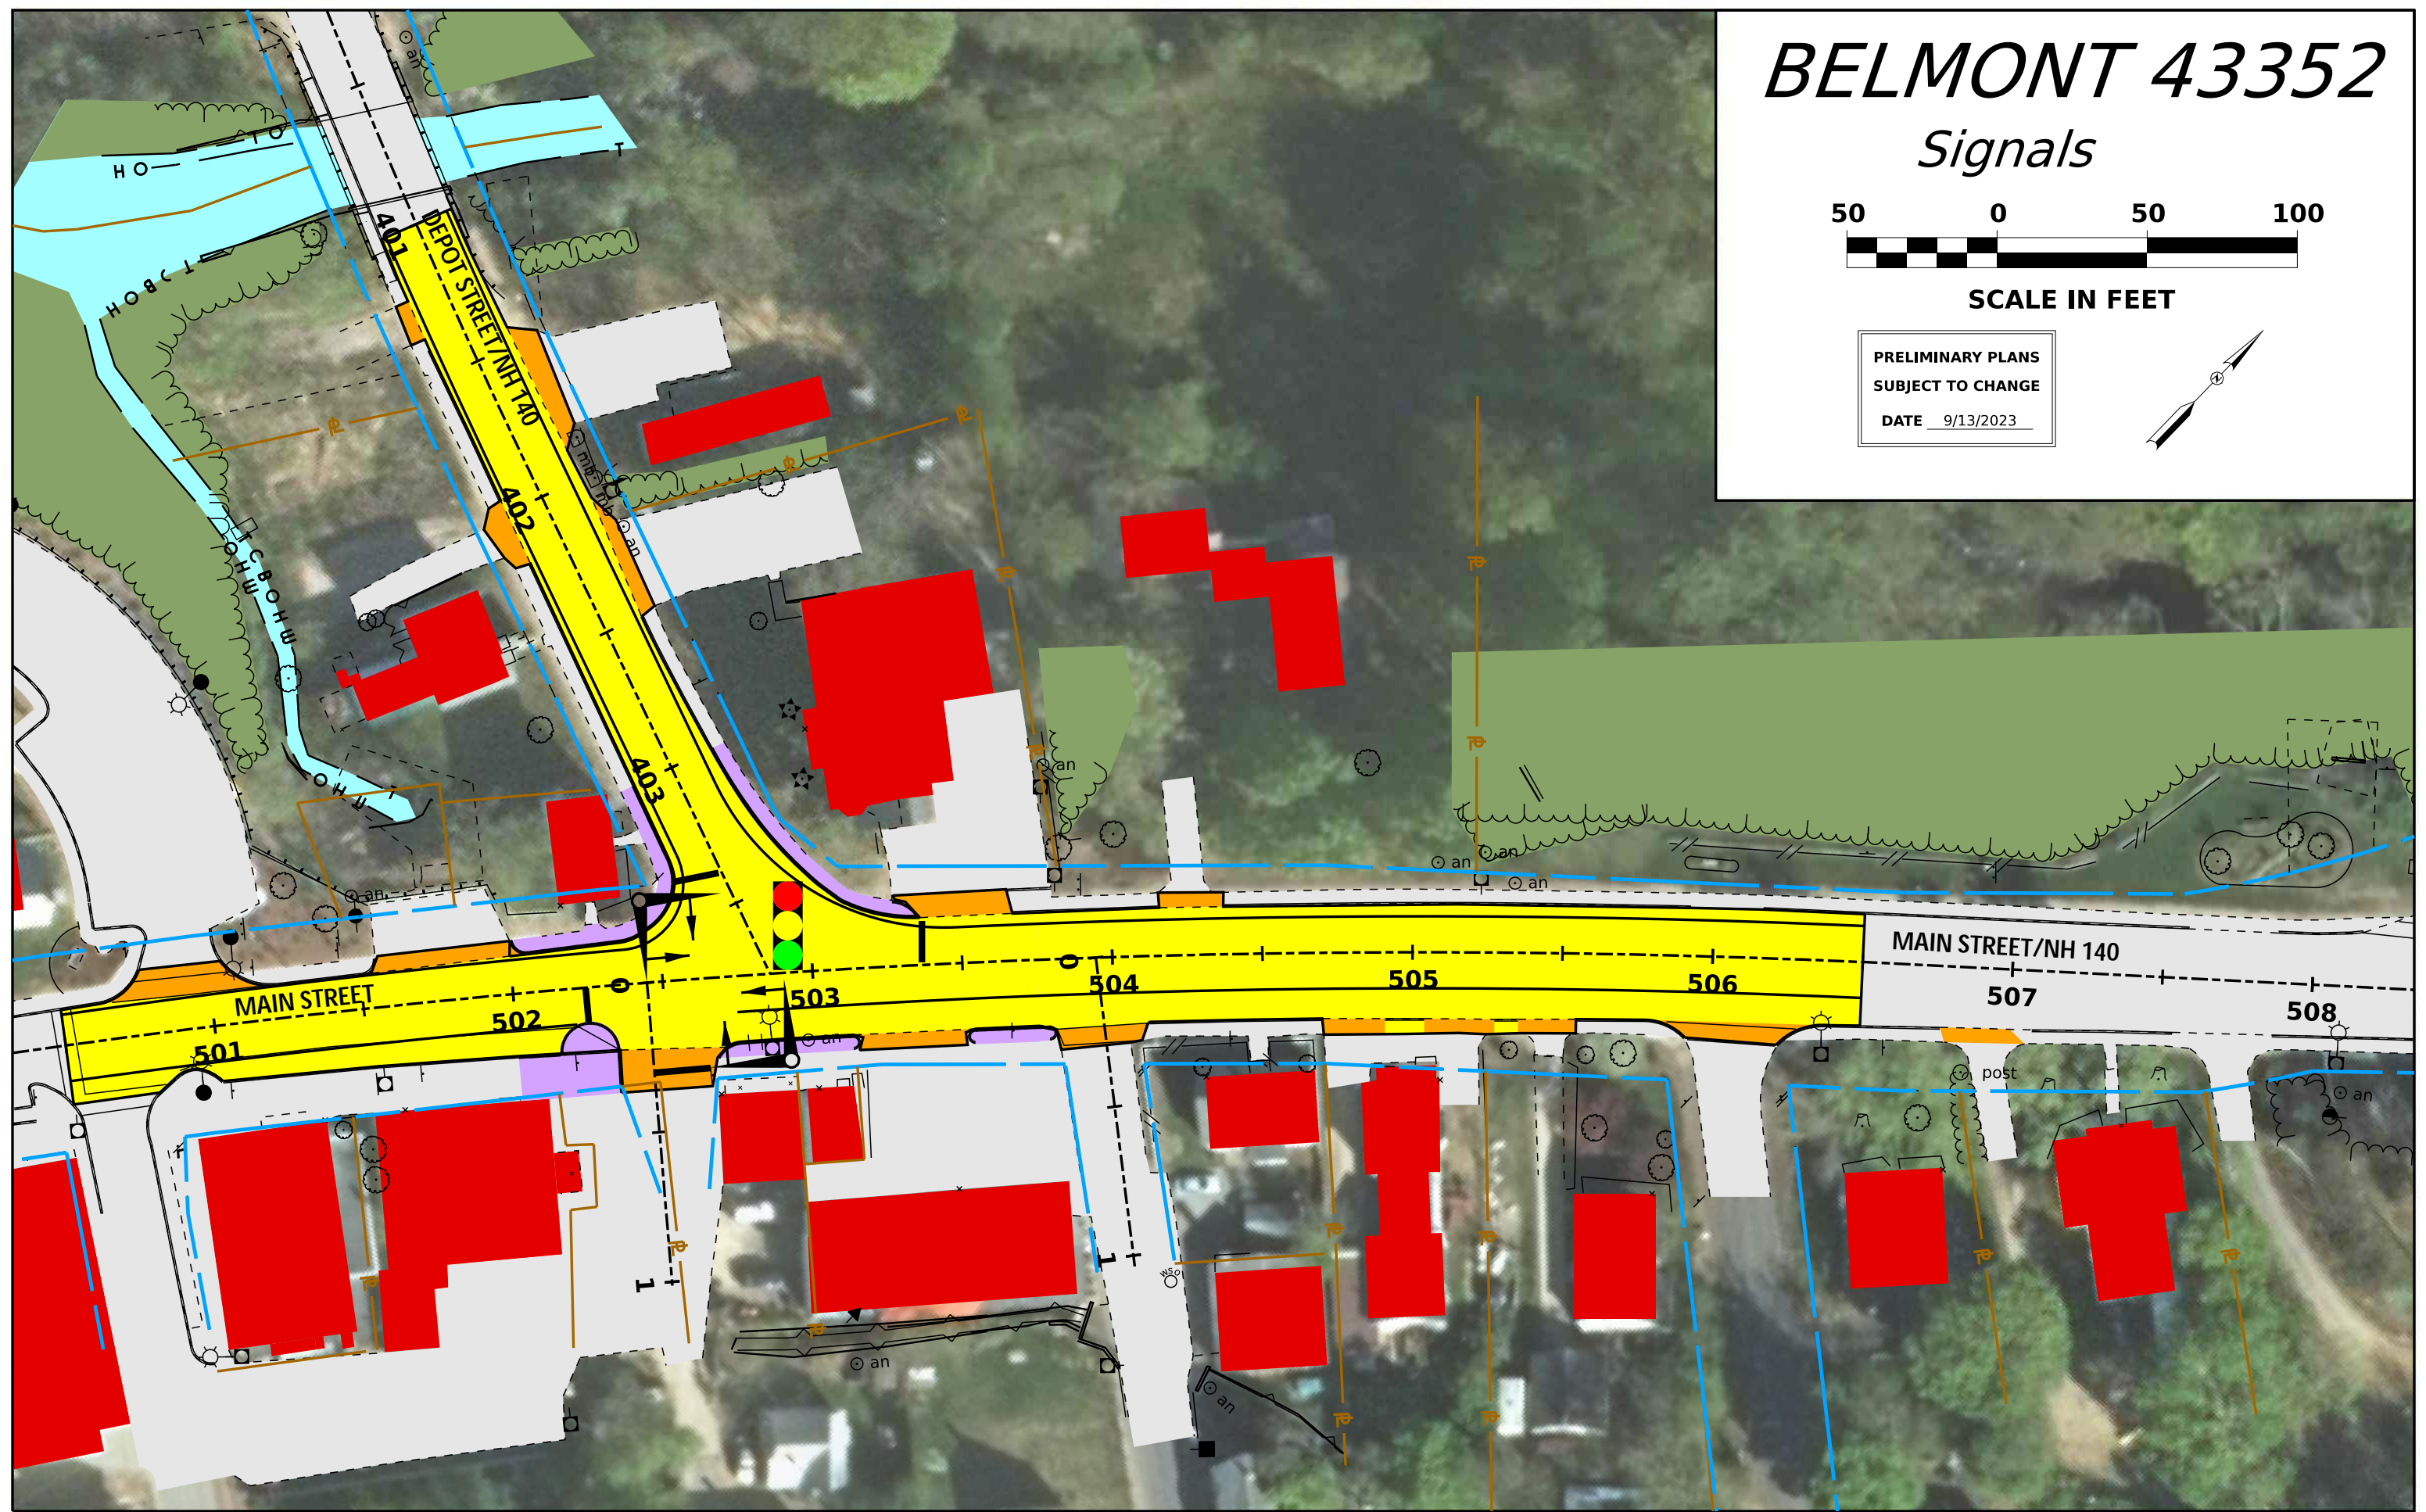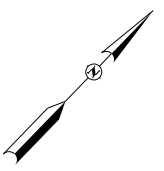

BELMONT 43352



6' Offset Right-Turn Lane



SCALE IN FEET

PRELIMINARY PLANS
SUBJECT TO CHANGE

DATE 4/9/2024

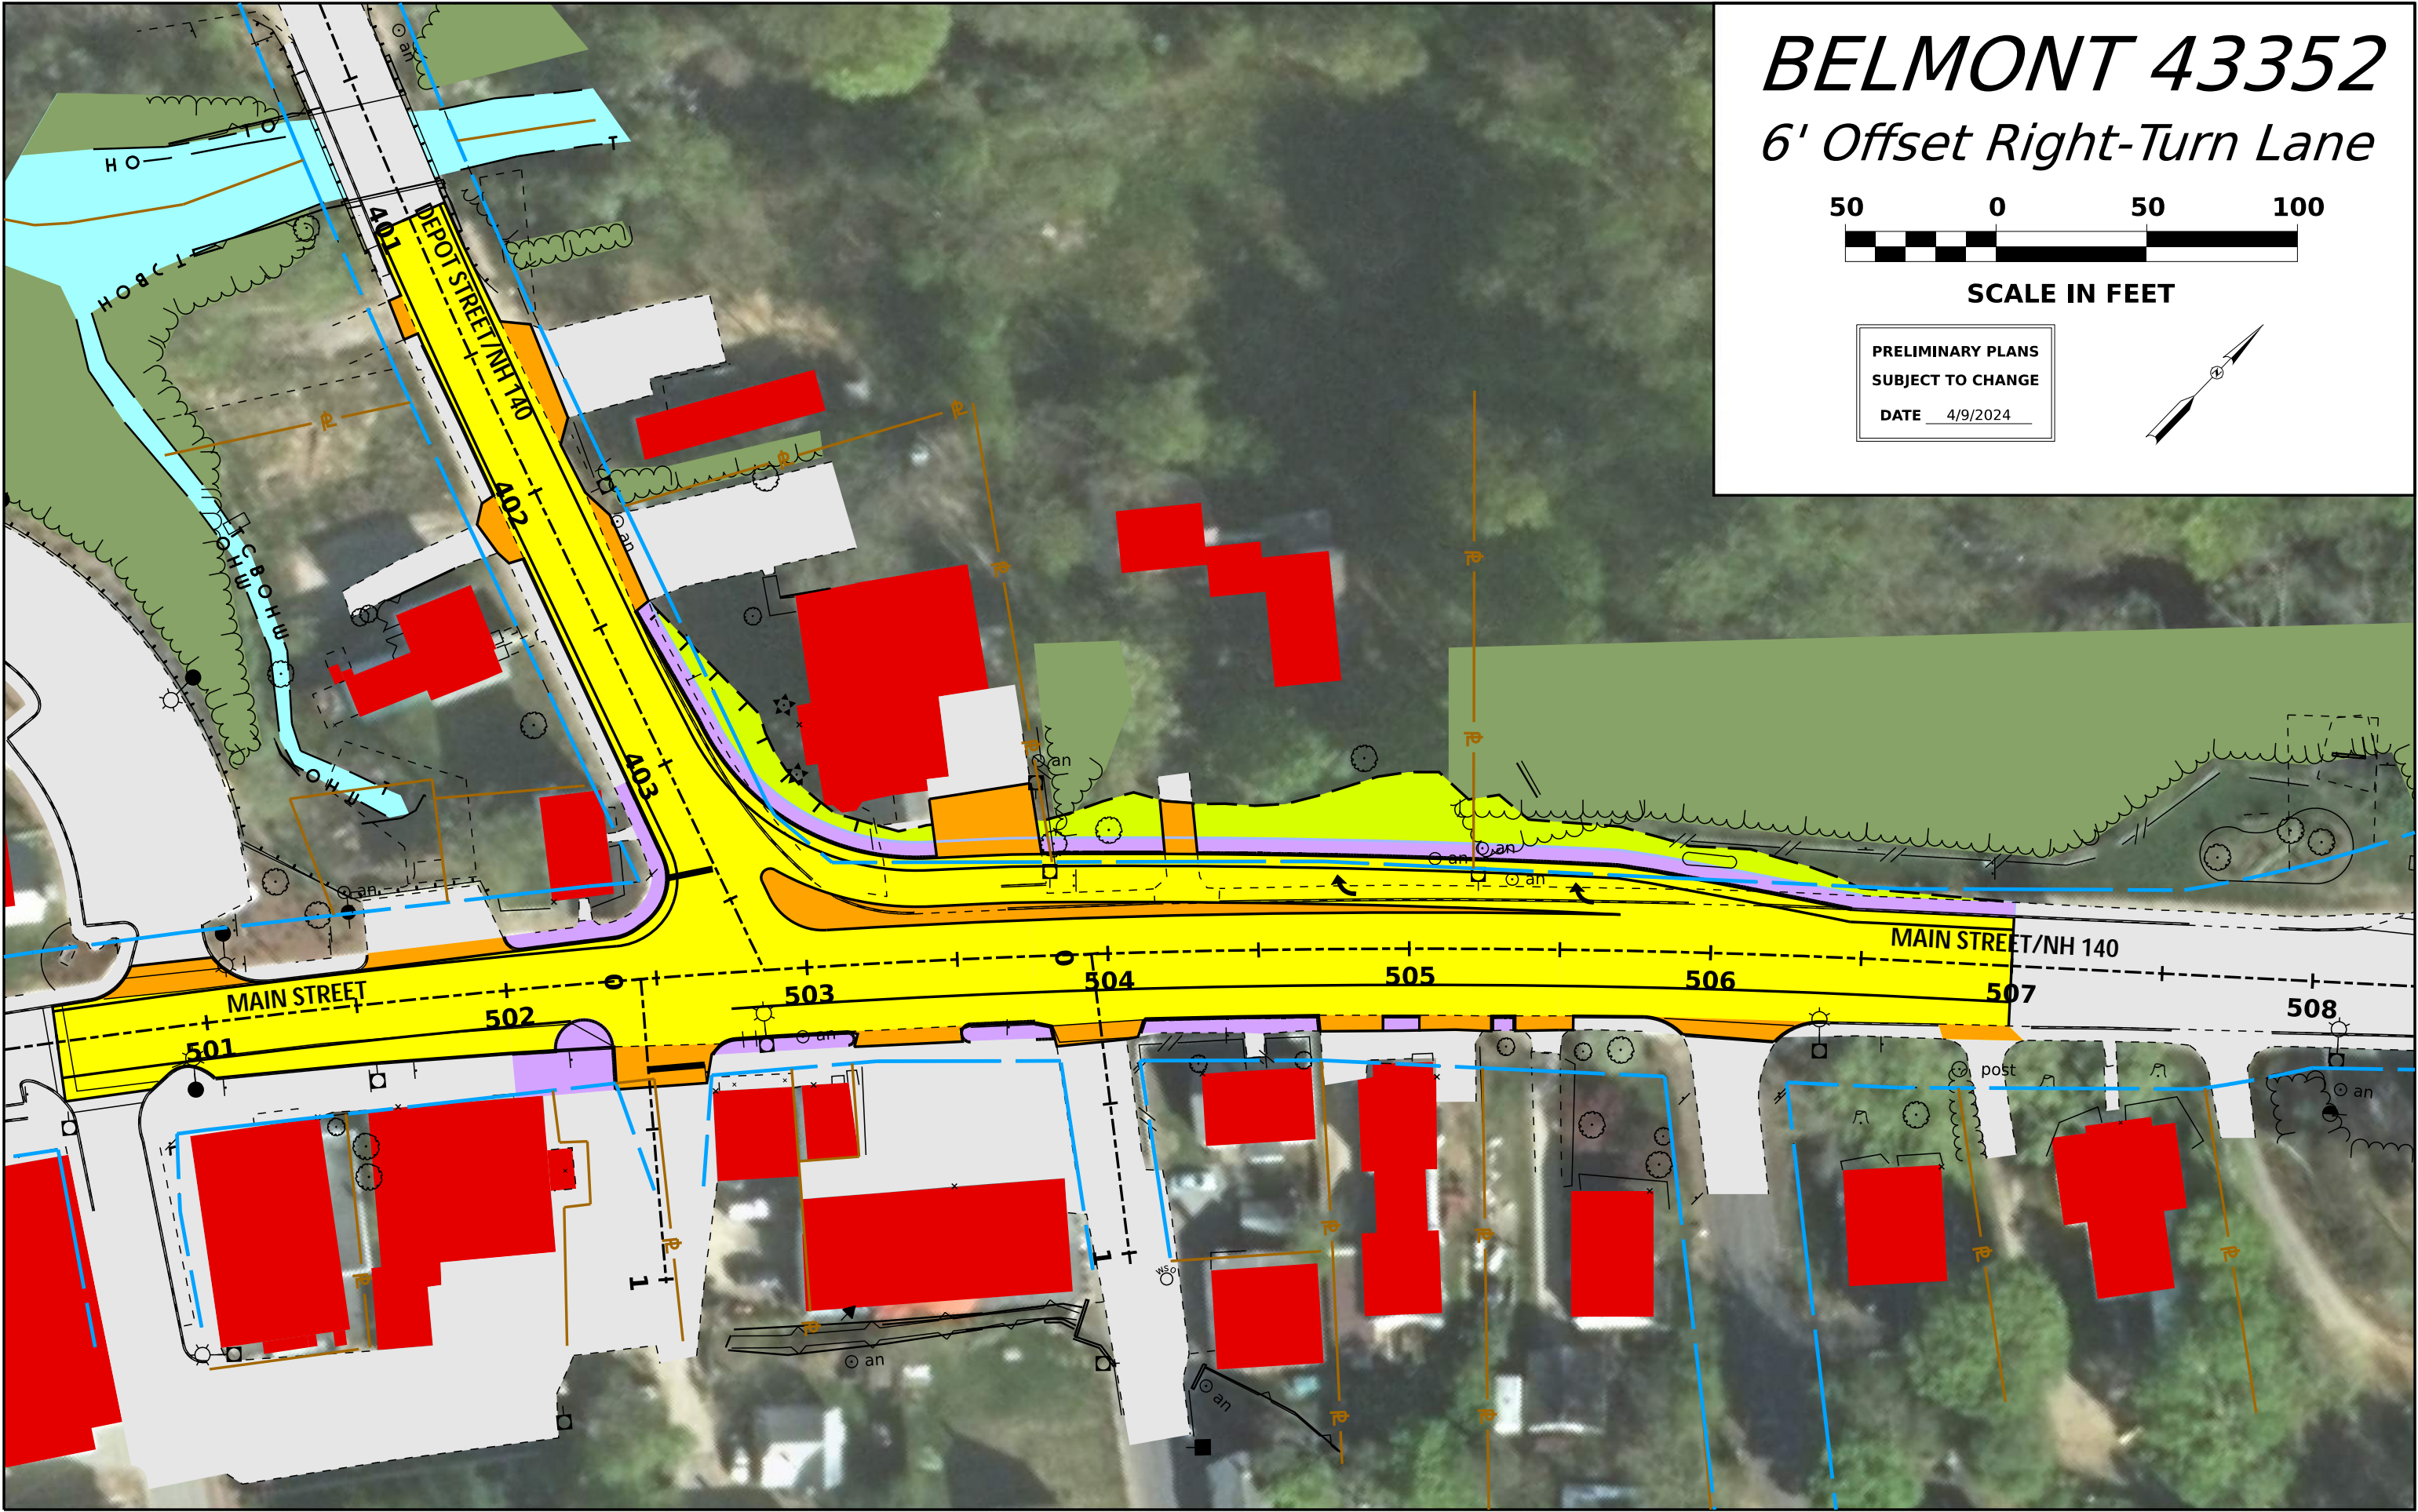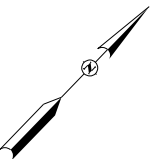



BELMONT 43352

Realignment



SCALE IN FEET

PRELIMINARY PLANS
SUBJECT TO CHANGE
DATE 2/22/2024

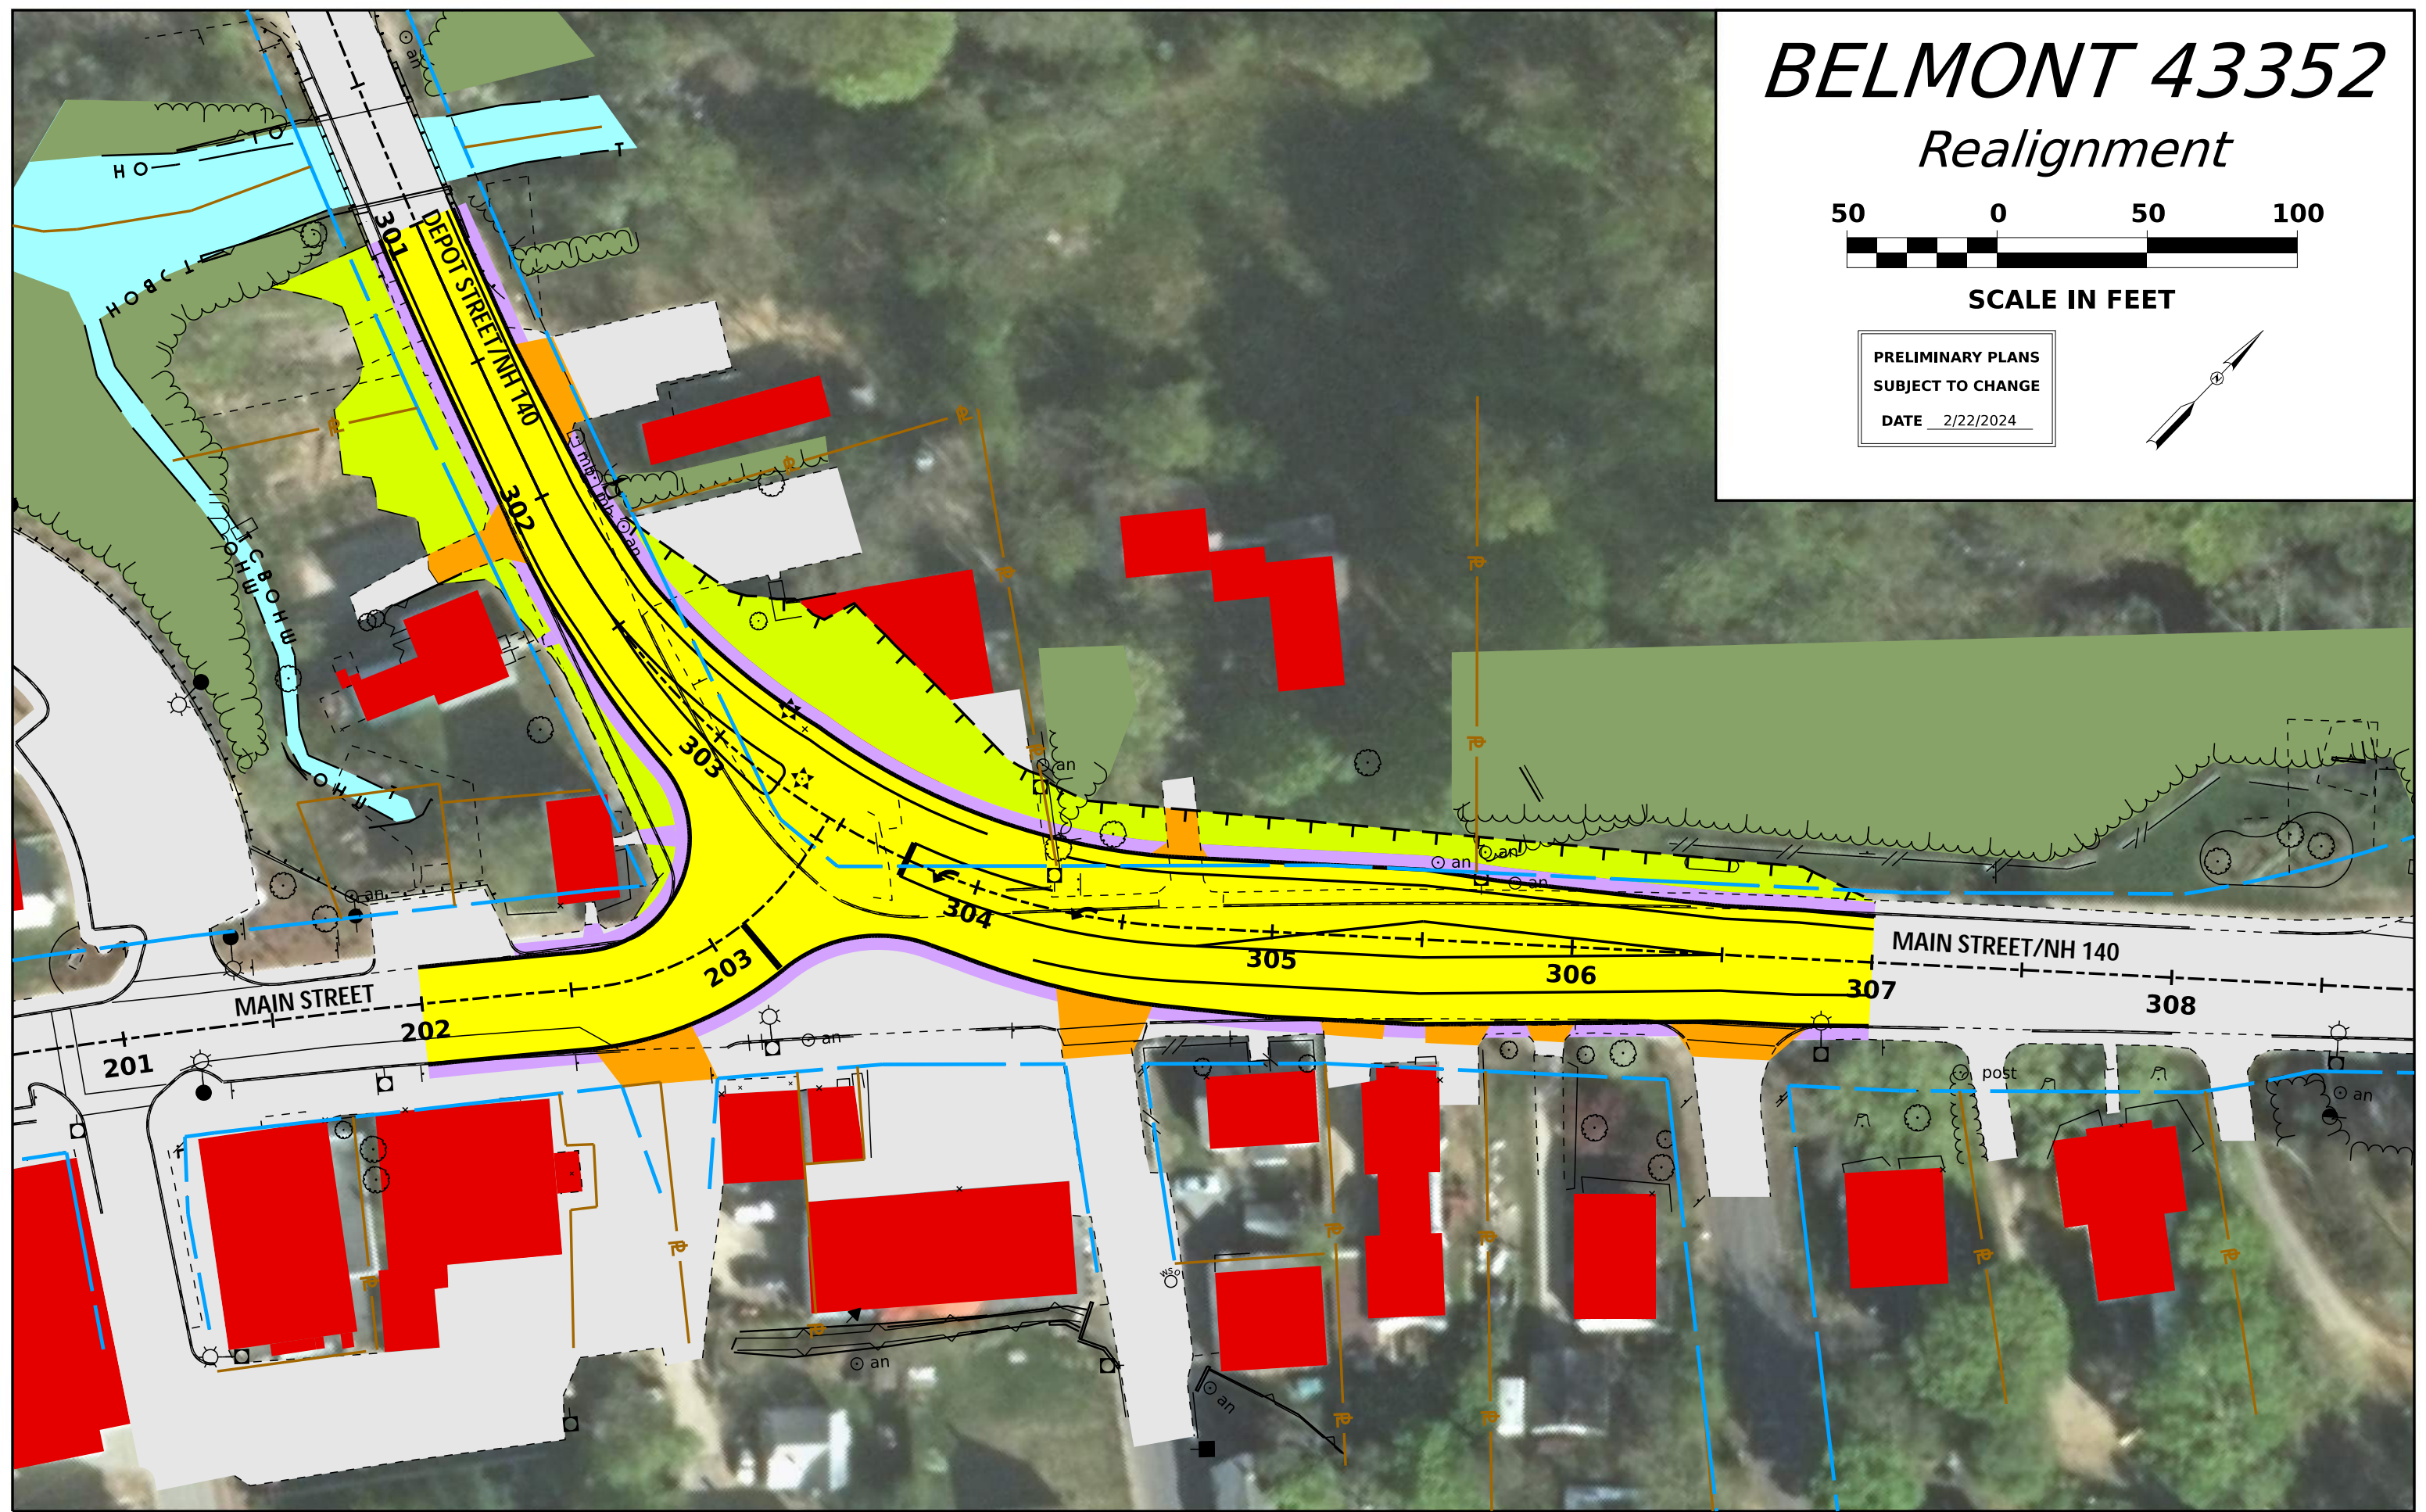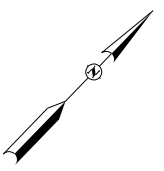

BELMONT 43352

Roundabout



SCALE IN FEET

PRELIMINARY PLANS
SUBJECT TO CHANGE

DATE 4/8/2024

