


R-17

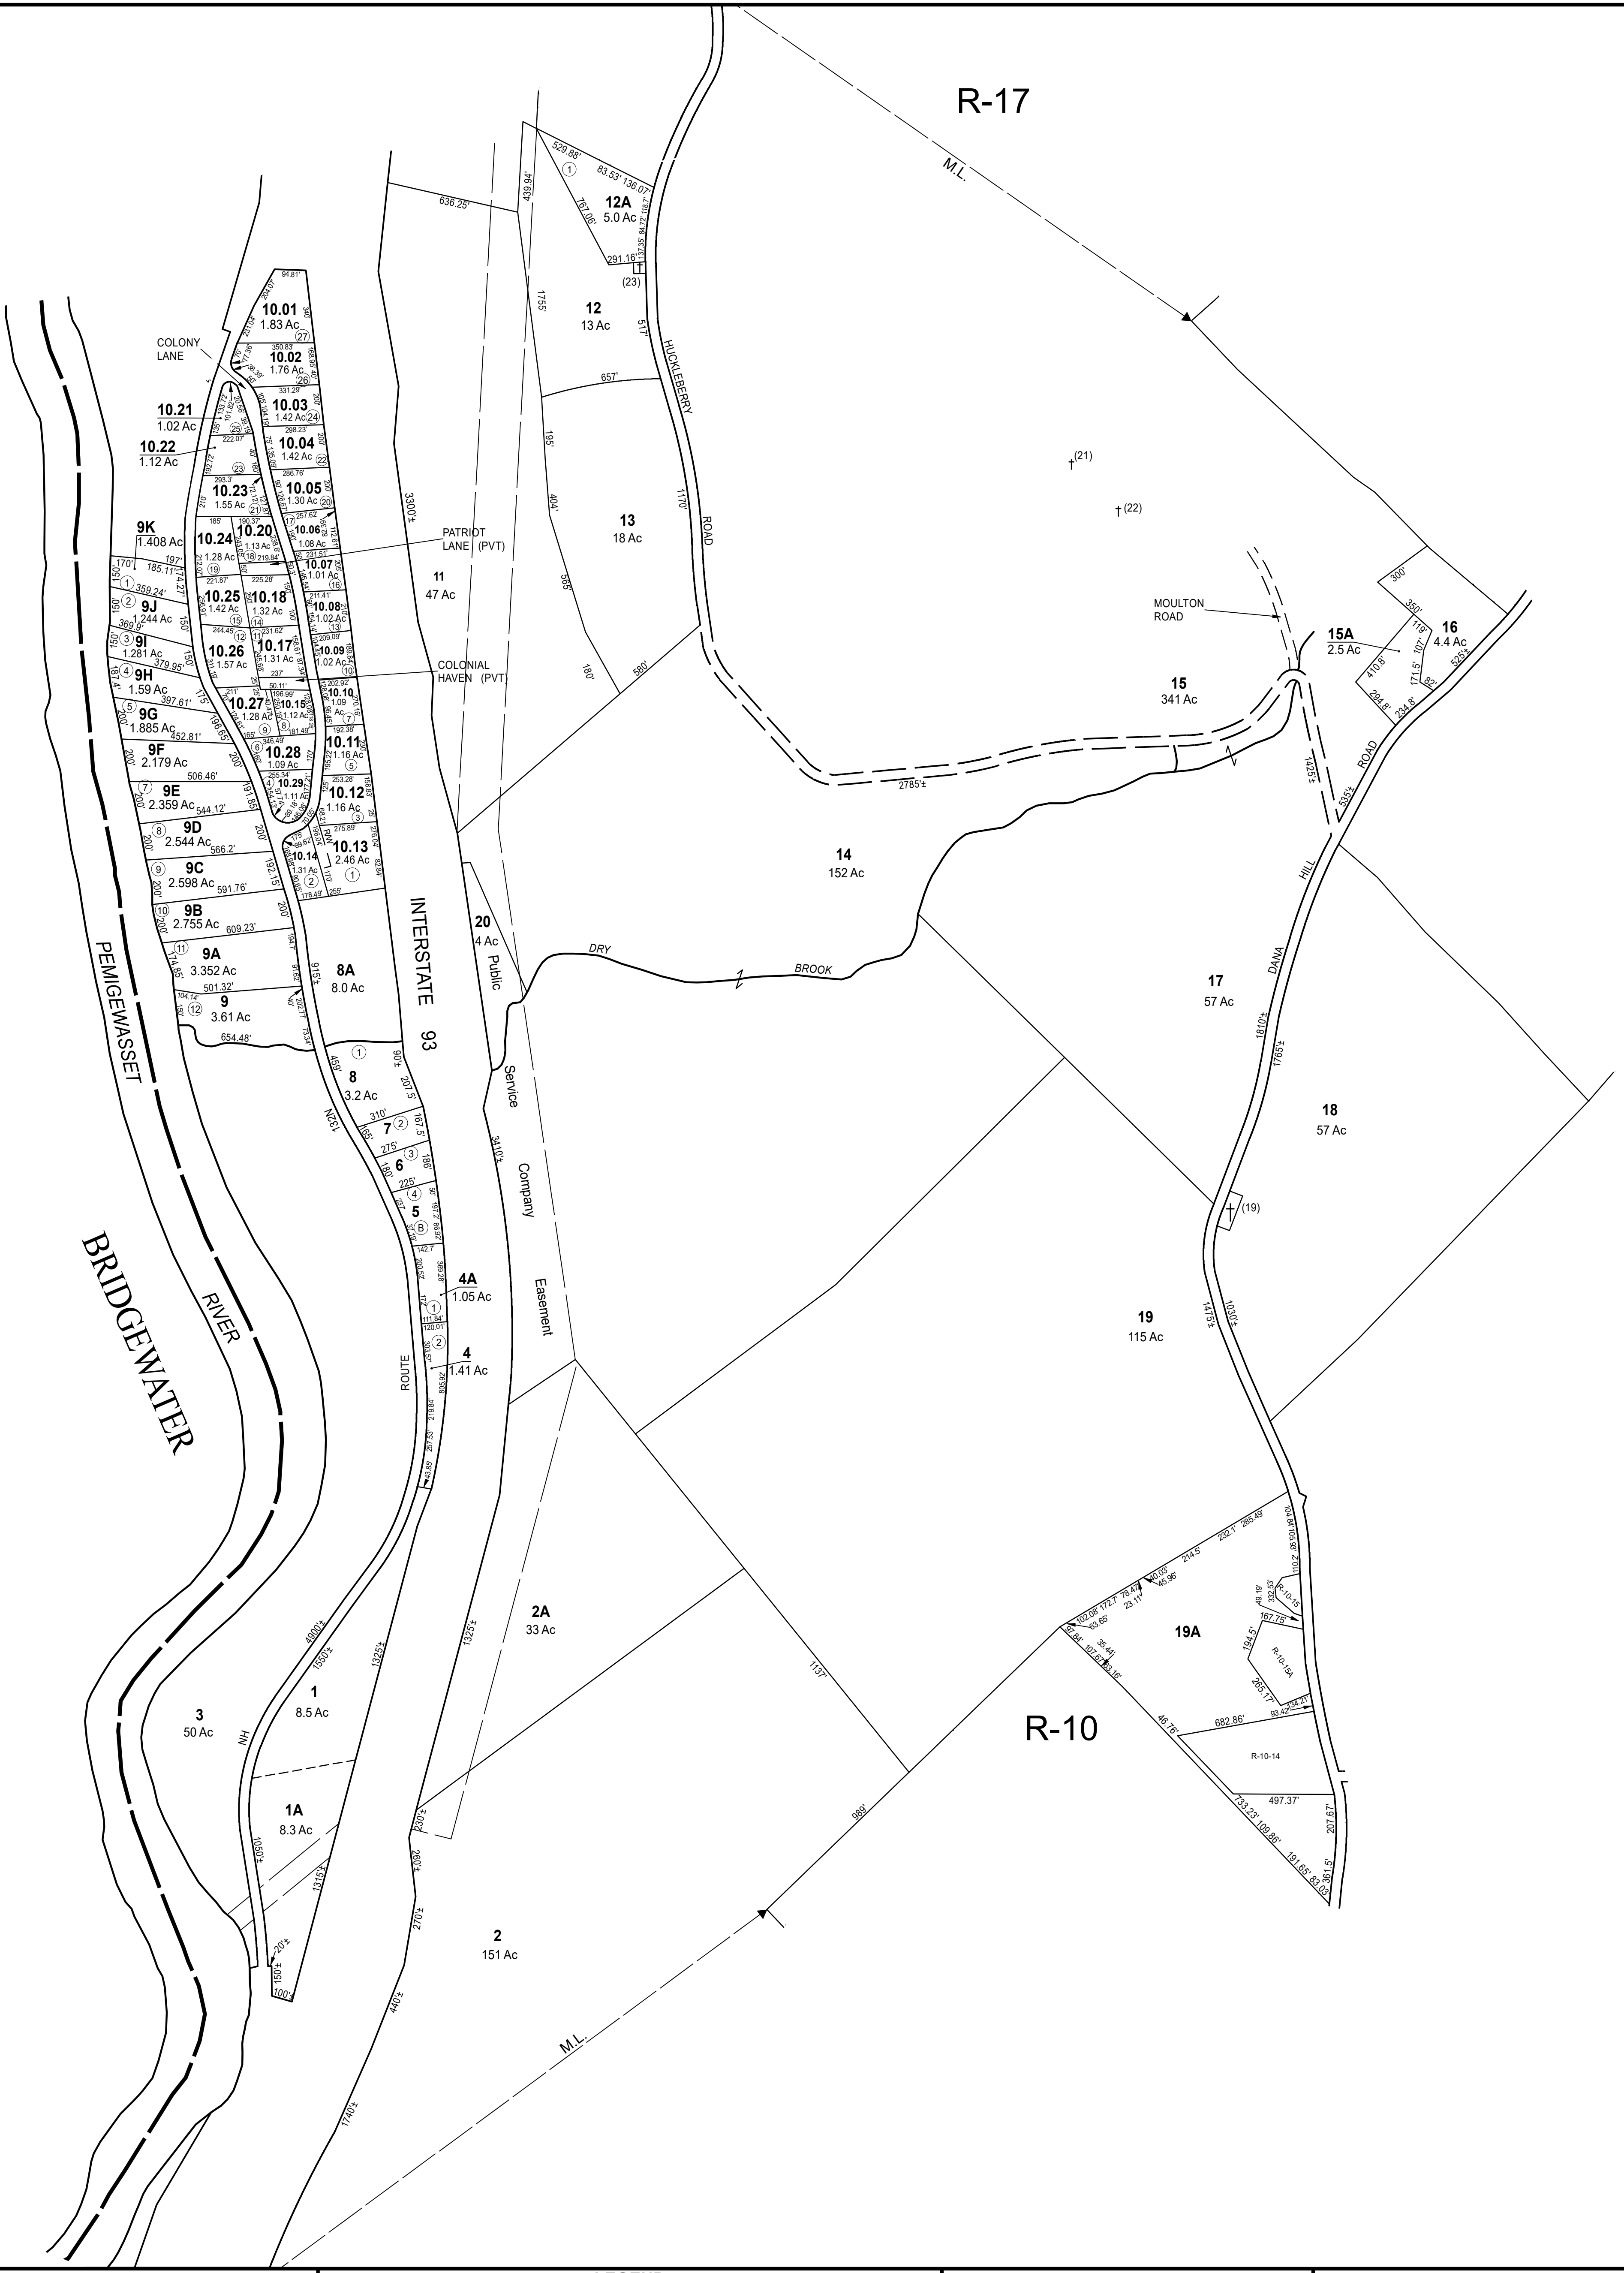

NO PARCEL 10.16, 10.19

THIS MAP IS FOR ASSESSMENT PURPOSES. IT IS NOT VALID FOR LEGAL DESCRIPTION OR CONVEYANCE.

THE HORIZONTAL DATUM IS THE NEW HAMPSHIRE STATE PLANE COORDINATE SYSTEM, NAD 83.

REVISED AND REPRINTED BY

CAI Technologies

Precision Mapping | Geospatial Solutions

11 Pleasant Street, Littleton, NH 03561
603.322.4540 • www.cai-tech.com

LEGEND

AREA SURVEYED	Ac	EXEMPT PROPERTY (E)
AREA CALCULATED	AcC	SUBDIVISION LOT NO. (2)
RECORD DIMENSION	100'	RIGHT OF WAY/ACCESS
SCALED DIMENSION	100'	COMMON OWNERSHIP OR
MATCH LINE	← M.L. →		WETLANDS
WATER			

SCALE: 1" = 400'

REVISD TO: APRIL 1, 2023

PROPERTY MAPS

NEW HAMPSHIRE

NEW HAMPSHIRE

INDEX DIAGRAM

MAP NO.

R-16