
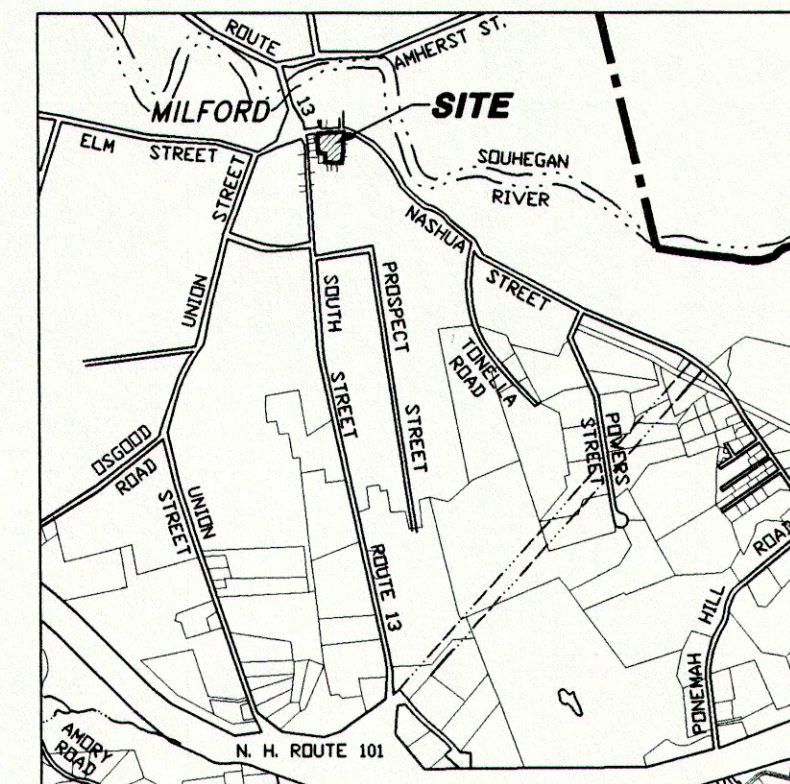
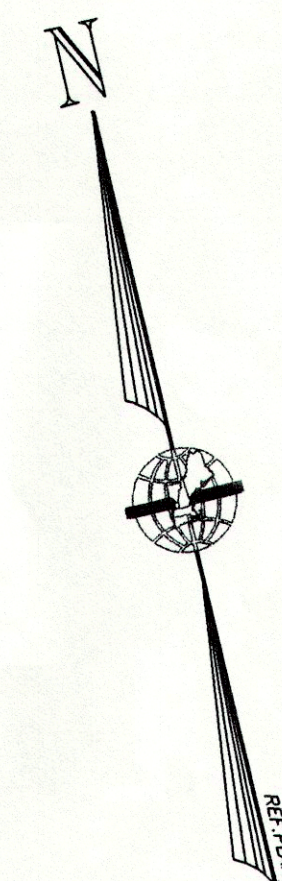


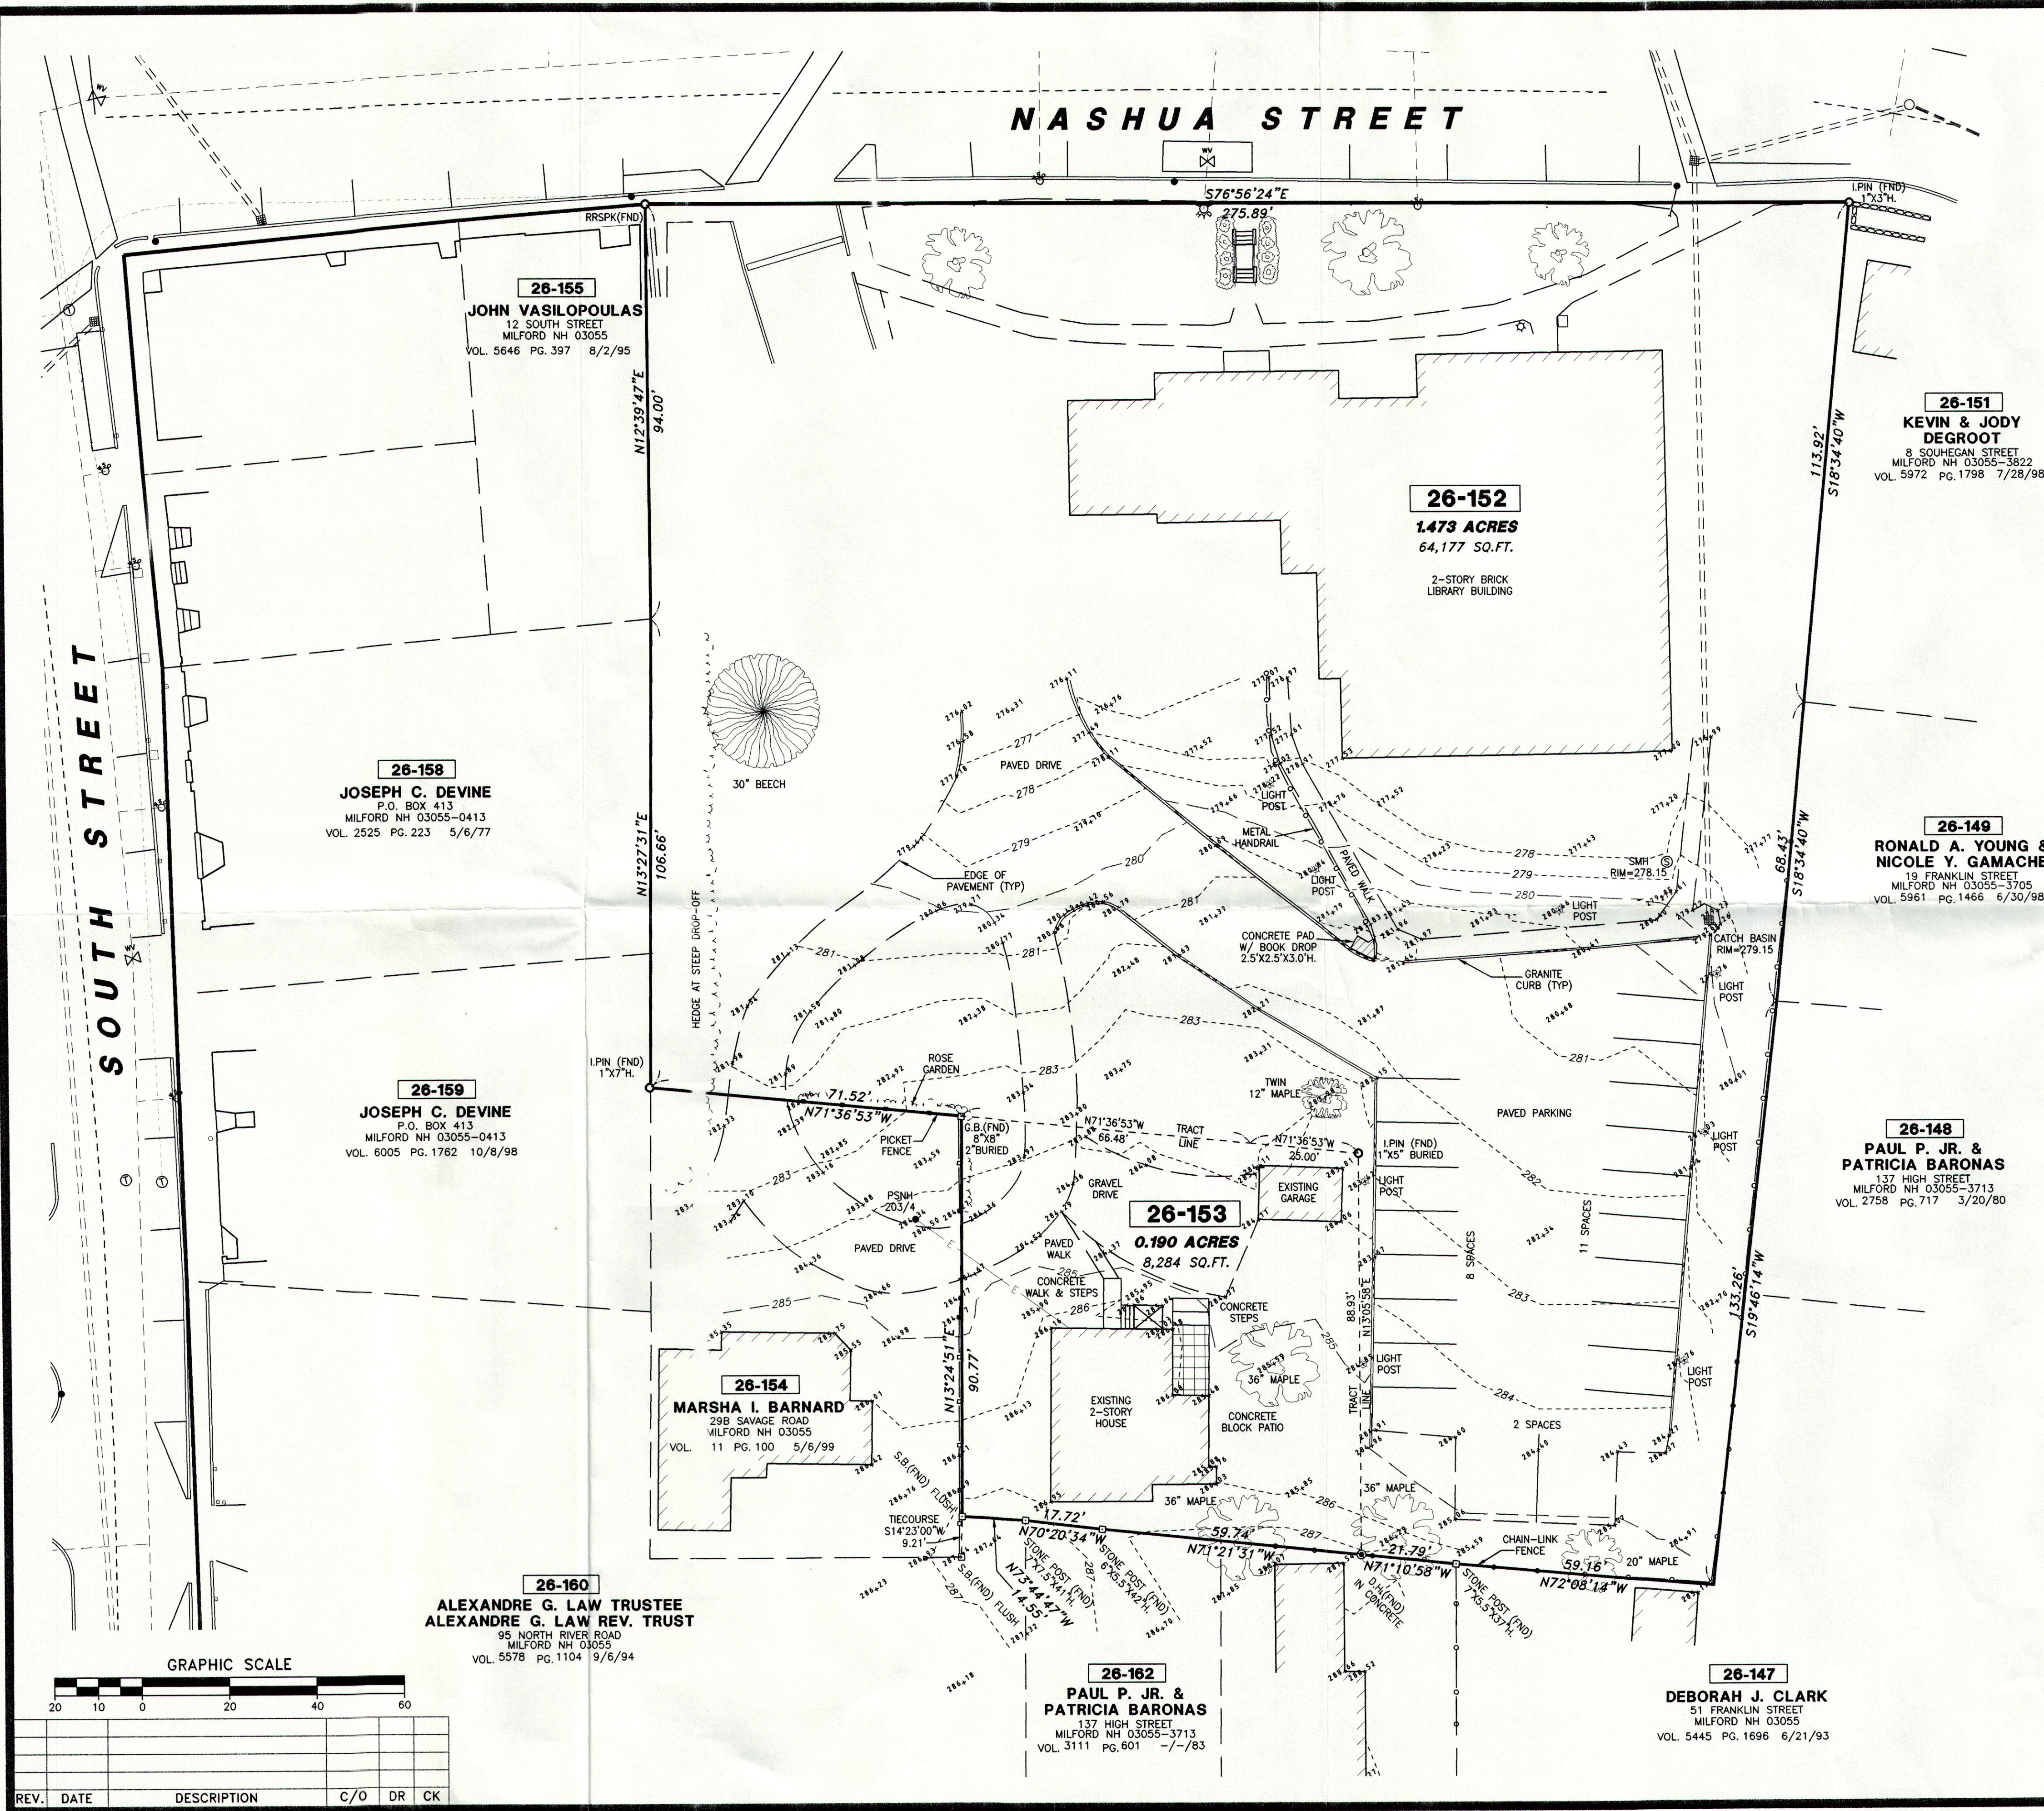

LOCUS
SCALE 1"=2000'

REFERENCE PLANS:

- "TOPOGRAPHIC & BOUNDARY PLAN OF LAND - PREPARED FOR WADLEIGH MEMORIAL LIBRARY, MILFORD, N.H.", SCALE 1"=20', DATED JUNE 17, 1985 BY THOMAS F. MORAN, INC.
- "LULL MEMORIAL - MILFORD, N.H.", SCALE 1"=20', DATED OCTOBER 1, 1936 AND MAY 22, 1942 BY L.L.JUNKINS, SURVEYOR.
- "BOUNDARY PLAN OF LAND - NORMAN & MAXINE ERIKSON, HUDSON, N.H.", SCALE 1"=20', DATED JANUARY 23, 1986 BY MONADNOCK SURVEY, INC., WILTON, N.H.
- "PLAN OF LAND - SOUHEGAN NATIONAL BANK, MILFORD, N.H.", SCALE 1"=10', DATED APRIL 11, 1985 BY THOMAS F. MORAN, INC.
- "BOUNDARY PLAN - MILFORD, NEW HAMPSHIRE - PREPARED FOR JOHN L. KARSTOKN ESTATE - 17 NASHUA STREET, MILFORD, NEW HAMPSHIRE", SCALE 1"=10', DATED JUNE 18, 1987 BY H.G. WATKINS & ASSOCIATES.

NOTES:

- OWNER OF RECORD FOR LOT 26-152 AND LOT 26-153 IS THE TOWN OF MILFORD, N.H. THE DEED REFERENCES FOR LOT 26-152 IS VOL.1077 PG.375, MARCH 30, 1945 AND PROBATE NO.26450 1910. THE DEED REFERENCE FOR LOT 26-152 IS VOL.6112 PG.690, JUNE 1, 1999.
- TOTAL AREA OF BOTH PARCELS IS 72,461 SQ.FT. OR 1.663 ACRES. THE AREA OF LOT 26-152 IS 64,177 SQ.FT. OR 1.473 ACRES AND THE AREA OF LOT 26-153 IS 8,284 SQ.FT. OR 0.190 ACRES.
- LOT 26-152 IS SUBJECT TO A 10' WIDE RIGHT-OF-WAY EASEMENT BENEFITTING LOTS 26-153 AND 26-154 AS DESCRIBED IN VOL.6112 PG.690 6/1/99 AND VOL.5504 PG.1104 12/13/93.
- 26-152** DENOTES TAX MAP PAGE AND PARCEL NUMBER.
- TOPOGRAPHY SHOWN HEREON IS THE RESULT OF A FIELD SURVEY PERFORMED BY THIS OFFICE ON JUNE 17, 1999 AND IS BASED ON N.G.V. DATUM 1929. THE REFERENCE BENCHMARK IS A STANDARD U.S.G.S. DISK SET VERTICALLY IN THE FACE OF THE TOWN HALL BUILDING FOUNDATION WITH AN ELEVATION OF 262.53.

CERTIFICATION:

"I HEREBY CERTIFY THAT THIS PLAN IS THE RESULT OF AN ACTUAL FIELD SURVEY MADE ON THE GROUND AND HAS A MAXIMUM ERROR OF CLOSURE OF ONE PART IN TEN THOUSAND (1:10,000) ON ALL PROPERTY LINES WITHIN AND BORDERING THE SUBJECT PROPERTY."

DATE: _____



**BOUNDARY PLAN OF LAND
TAX MAP LOTS 26-152 & 26-153
WADLEIGH
MEMORIAL LIBRARY
MILFORD, NEW HAMPSHIRE**

SCALE: 1" = 20'

JULY 9, 1999



MERIDIAN

Land Services, Inc.

31 OLD NASHUA ROAD AMHERST, NEW HAMPSHIRE 03031
MAILING ADDRESS: PO BOX 118 MILFORD, NEW HAMPSHIRE 03055-0118
TEL 603-673-1441 FAX 603-673-1584 E-MAIL MERIDIANLS@aol.com

ENGINEERS - LAND SURVEYORS - SCIENTISTS - LAND PLANNERS

FILE NO. 2984B00 PROJECT NO. 2984.00 SHEET NO. 1 OF 1